


The pool will be equipped with a device certified to ASTM F2208 "Standard Safety Specifications for Residential Pool Alarms" which sounds an alarm upon defection of an accidental or unauthorized entrance into water.

#8 AWG BOND WIRE 4" - 6" BELOW  
SUBGRADE 18" - 24" FROM POOL  
BONDED @ 4 POINTS TO POOL  
SHELL NEC 680.26(B)(2)(B)

SIGNATURE \_\_\_\_\_ DATE \_\_\_\_\_

FAMILY POOLS  
JOB: POOL B  
DRAWN: 08/19/21

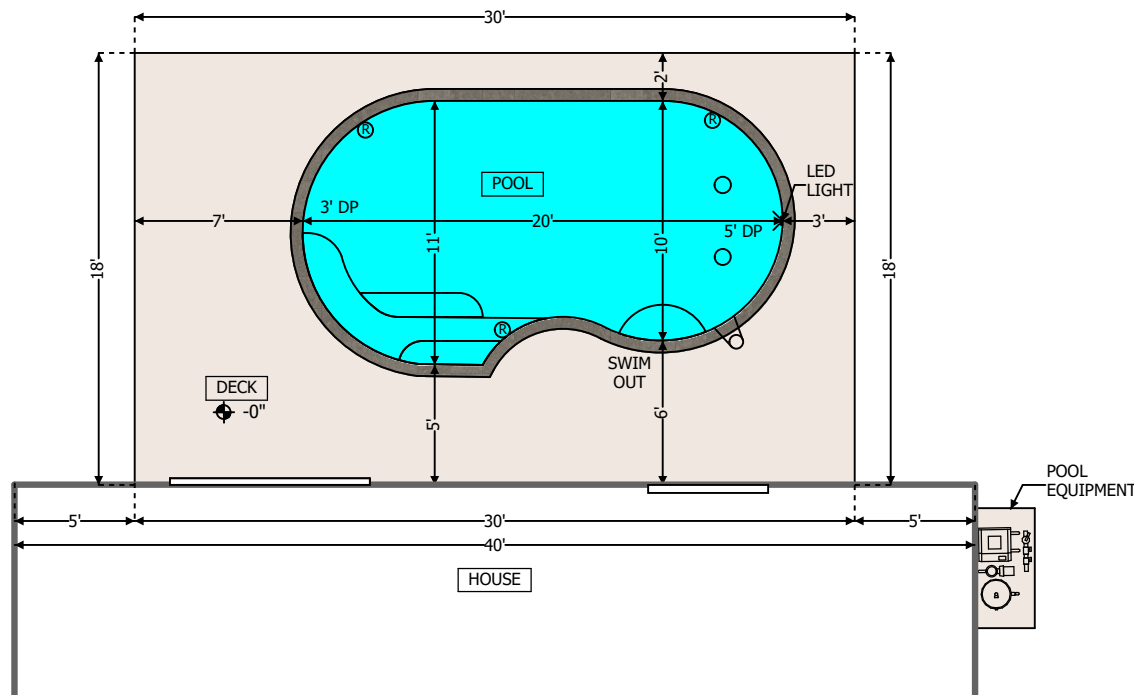

### CUSTOMER INFO

CUSTOMER NAME: POOL B  
ADDRESS: \_\_\_\_\_  
CITY/STATE/ZIP: \_\_\_\_\_  
PHONE: \_\_\_\_\_ FAX: \_\_\_\_\_  
CELL: \_\_\_\_\_  
EMAIL: \_\_\_\_\_

### POOL

LENGTH: 20' SQFT: 180  
WIDTH: 11' - 10' PERIMETER: 53'  
DEPTH: 3' - 5' LIGHTS: 1 LED  
RETURNS: 3 TILE: TBD  
INTERIOR MATERIAL: STONESCAPE  
NOTES: \_\_\_\_\_

### SPA

LENGTH: \_\_\_\_\_ SQFT: \_\_\_\_\_  
WIDTH: \_\_\_\_\_ PERIMETER: \_\_\_\_\_  
DEPTH: \_\_\_\_\_ LIGHTS: \_\_\_\_\_  
RETURNS: \_\_\_\_\_ TILE: \_\_\_\_\_  
RAISED HEIGHT: \_\_\_\_\_  
INTERIOR MATERIAL: \_\_\_\_\_  
NOTES: \_\_\_\_\_

### PLUMBING

RETURNS: 3 SKIMMERS: 1  
VAC LINES: N/A MAIN DRAINS: WATERWAY  
CLEANING SYSTEM: N/A  
WATER FEATURES: \_\_\_\_\_  
NOTES: \_\_\_\_\_

### DECK

DECK TYPE: TRAVERTINE ELEVATION: -4" HOUSE  
TOTAL DECK SQFT: 361 PERIMETER: \_\_\_\_\_  
RAISED BEAM: N/A MATERIAL: \_\_\_\_\_  
LIP STYLE: \_\_\_\_\_  
NOTES: \_\_\_\_\_

### EQUIPMENT

POOL PUMP: HAYWARD 900 VS  
FILTRATION: CRTG FILTER SIZE: #150  
HEATER: TBD CHLORINATOR: TBD  
TIMER: YES GAS: N/A  
NOTES: \_\_\_\_\_

# FAMILY POOLS

ADDRESS: 1843 BARBER RD  
CITY/STATE/ZIP: SARASOTA, FL 34240  
PHONE: (941) 345-6672 FAX: (941) 378-2002  
EMAIL: rissler@gmail.com  
DESIGNER: CHARLES RISSLER  
ALTERNATE CONTACT: EARL RISSLER  
LICENSE #: CPC1457329

SCALE: 1/8" = 1'-0"